

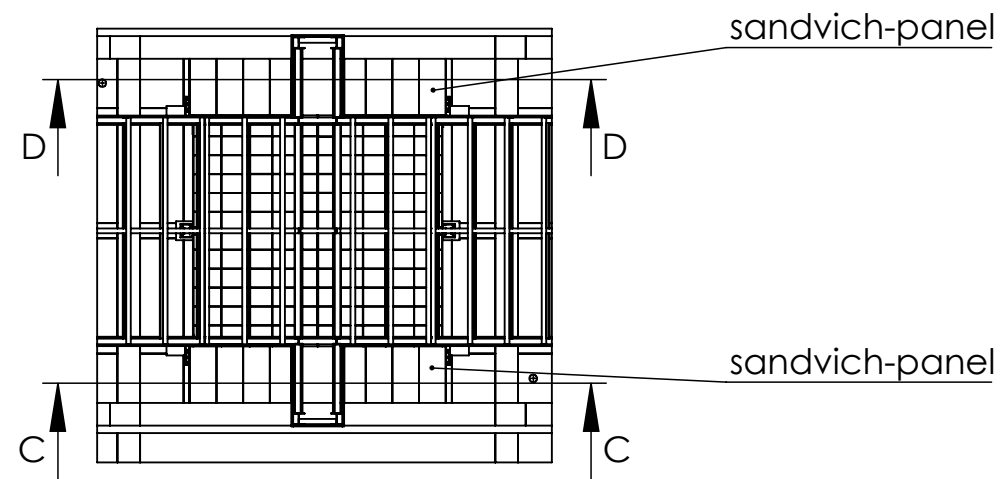


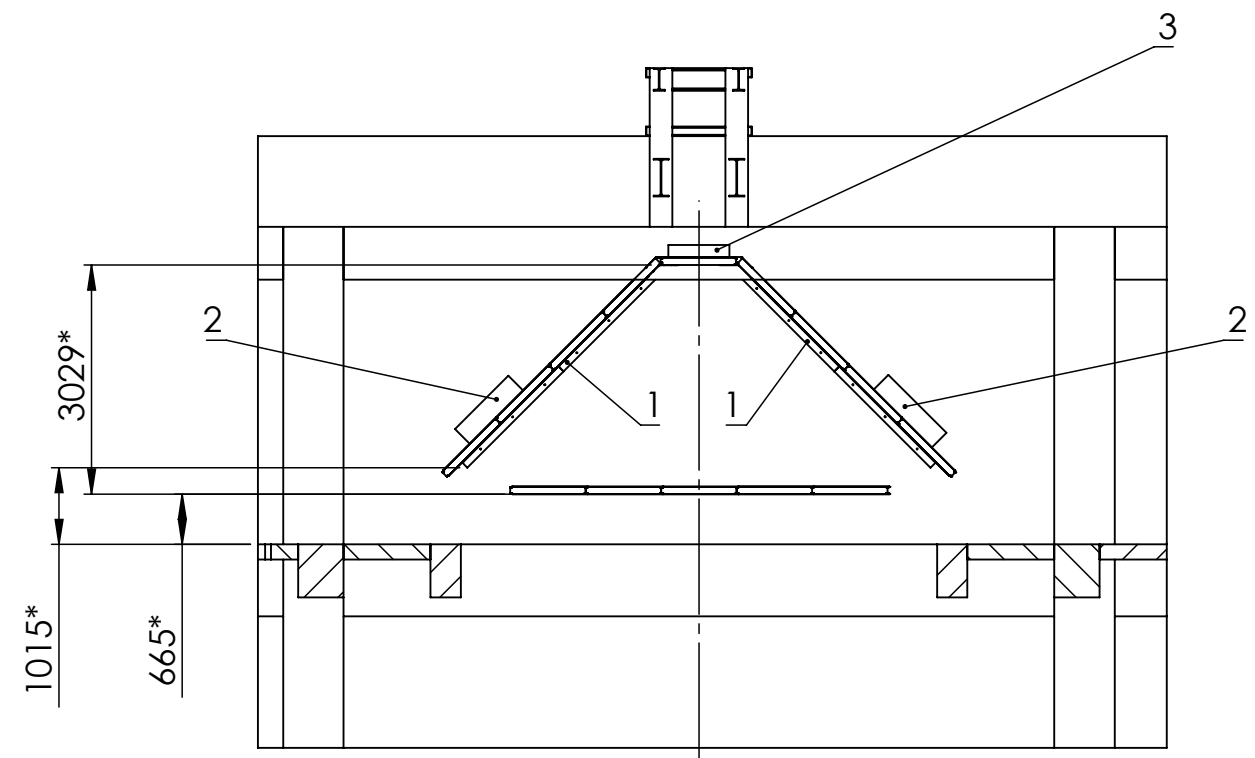

C-C (1 : 100)

D-D (1 : 100)

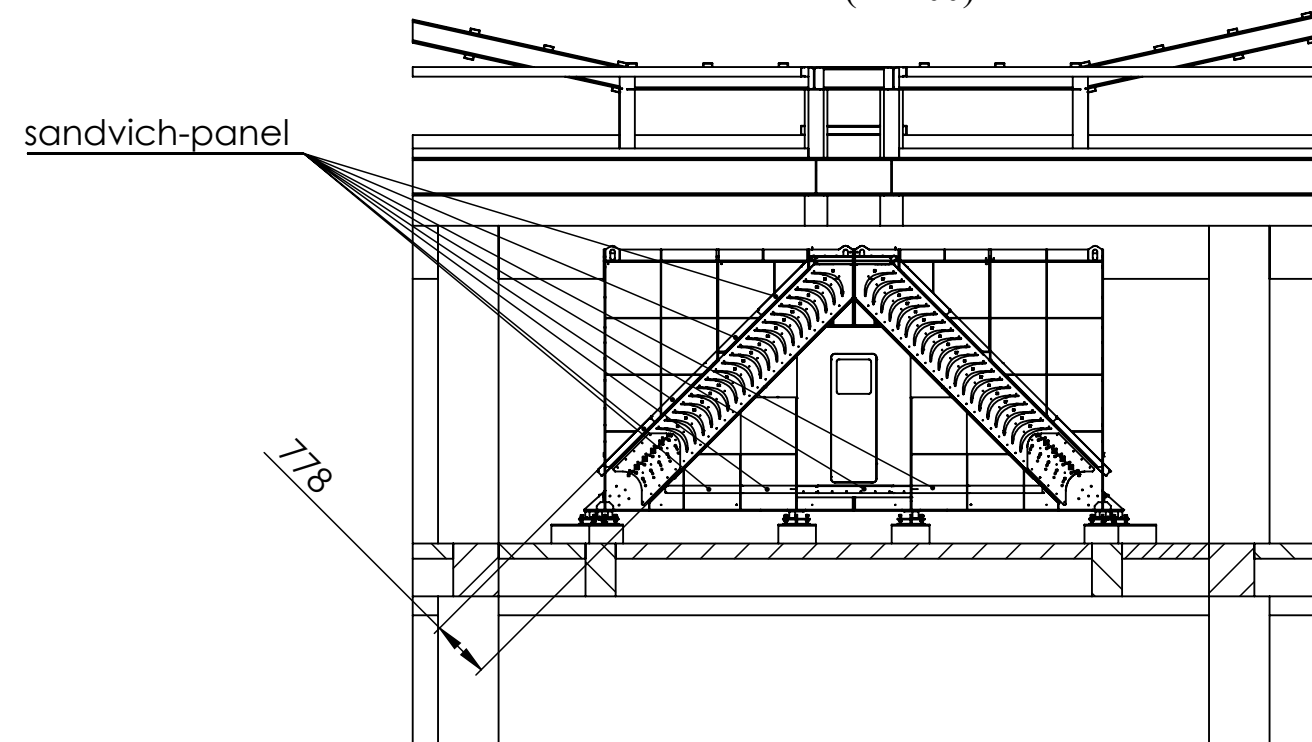

- 1) Sandwich panels are installed locally on metal corners (anchors angled in concrete) and flange plates (mounted on the flanges of the middle part 6A). Metal corners, flange plates, sandwich panels are included in kit 6A. The upper sandwich panel is mounted on a bent U-shaped sheet using rivets. If necessary, sandwich panels are trimmed in place according to the form of concrete.
- 2) After installing the sandwich panels in the side sloping walls of the door runs from the glass.
- 3) An aluminum loft folding staircase is installed in the upper sandwich panel.

UNLESS OTHERWISE SPECIFIED: DIMENSIONS ARE IN MILLIMETERS SURFACE FINISH: TOLERANCES: LINEAR: ANGULAR:				FINISH:		DO NOT SCALE DRAWING		REVISION
								TUNNEL TECHNOLOGIES
						TITLE:		
						Install sandwich panel 6A		
						DWG NO.		A3
						SCALE:1:200		SHEET 1 OF 1
						WEIGHT: kg		112647.07